




The *famous* Gallery

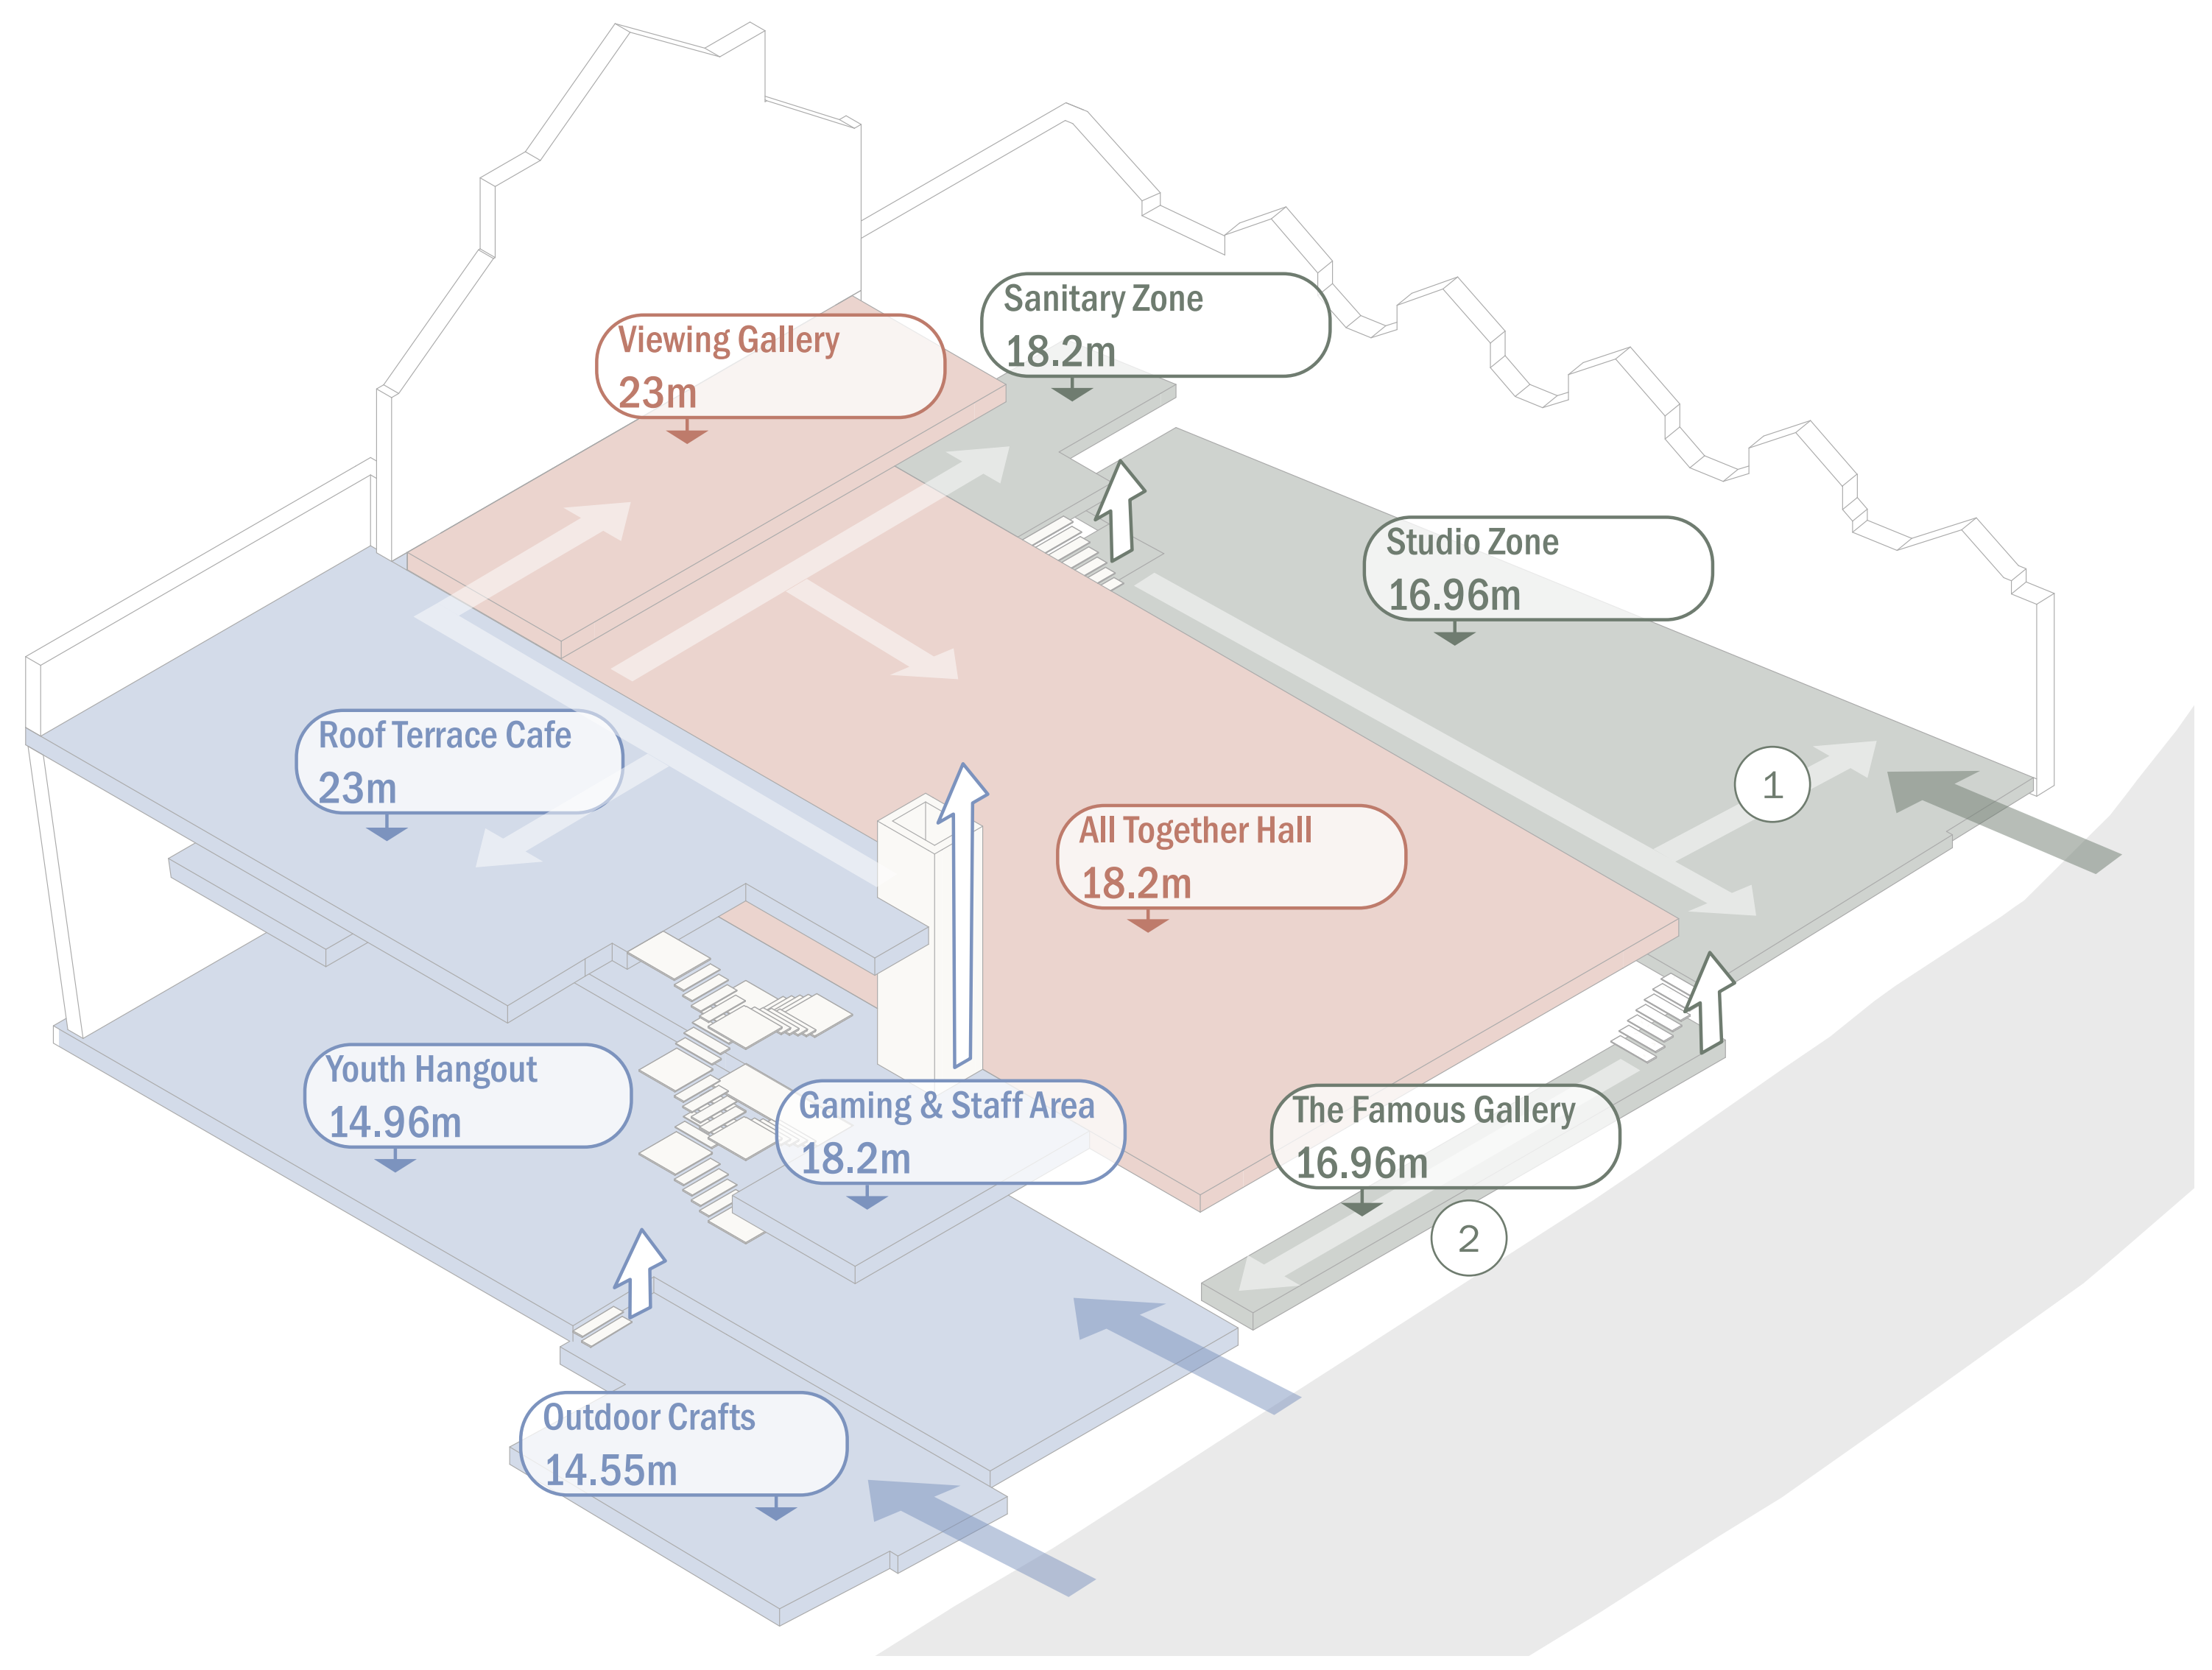

1 North Wing Heritage
Remove modern partitions to restore historic layout
Convert far north window to door
Introduce lightweight partitions aligned with roof lanterns
Main studio access via west side only



2 Old Entrance Corridor Heritage
Relocate existing doors to form fully glazed opening
Replace timber sash windows with full-height glazing for visibility
Remove partitions to create a single open corridor

The Shared Studio & Gallery

Mae Blower

From Baths to Crafts, Old meets new, Where young and old create together.

The north wing becomes a **shared environment** for creative exploration. Existing rooms are thoughtfully adapted for hands-on and digital making, remaining light, flexible and accessible. **Original materials** and building elements are retained and revealed, connecting new uses to the building's historic fabric. Creative activity spills into the front corridor, creating a visible, **public-facing gallery**.

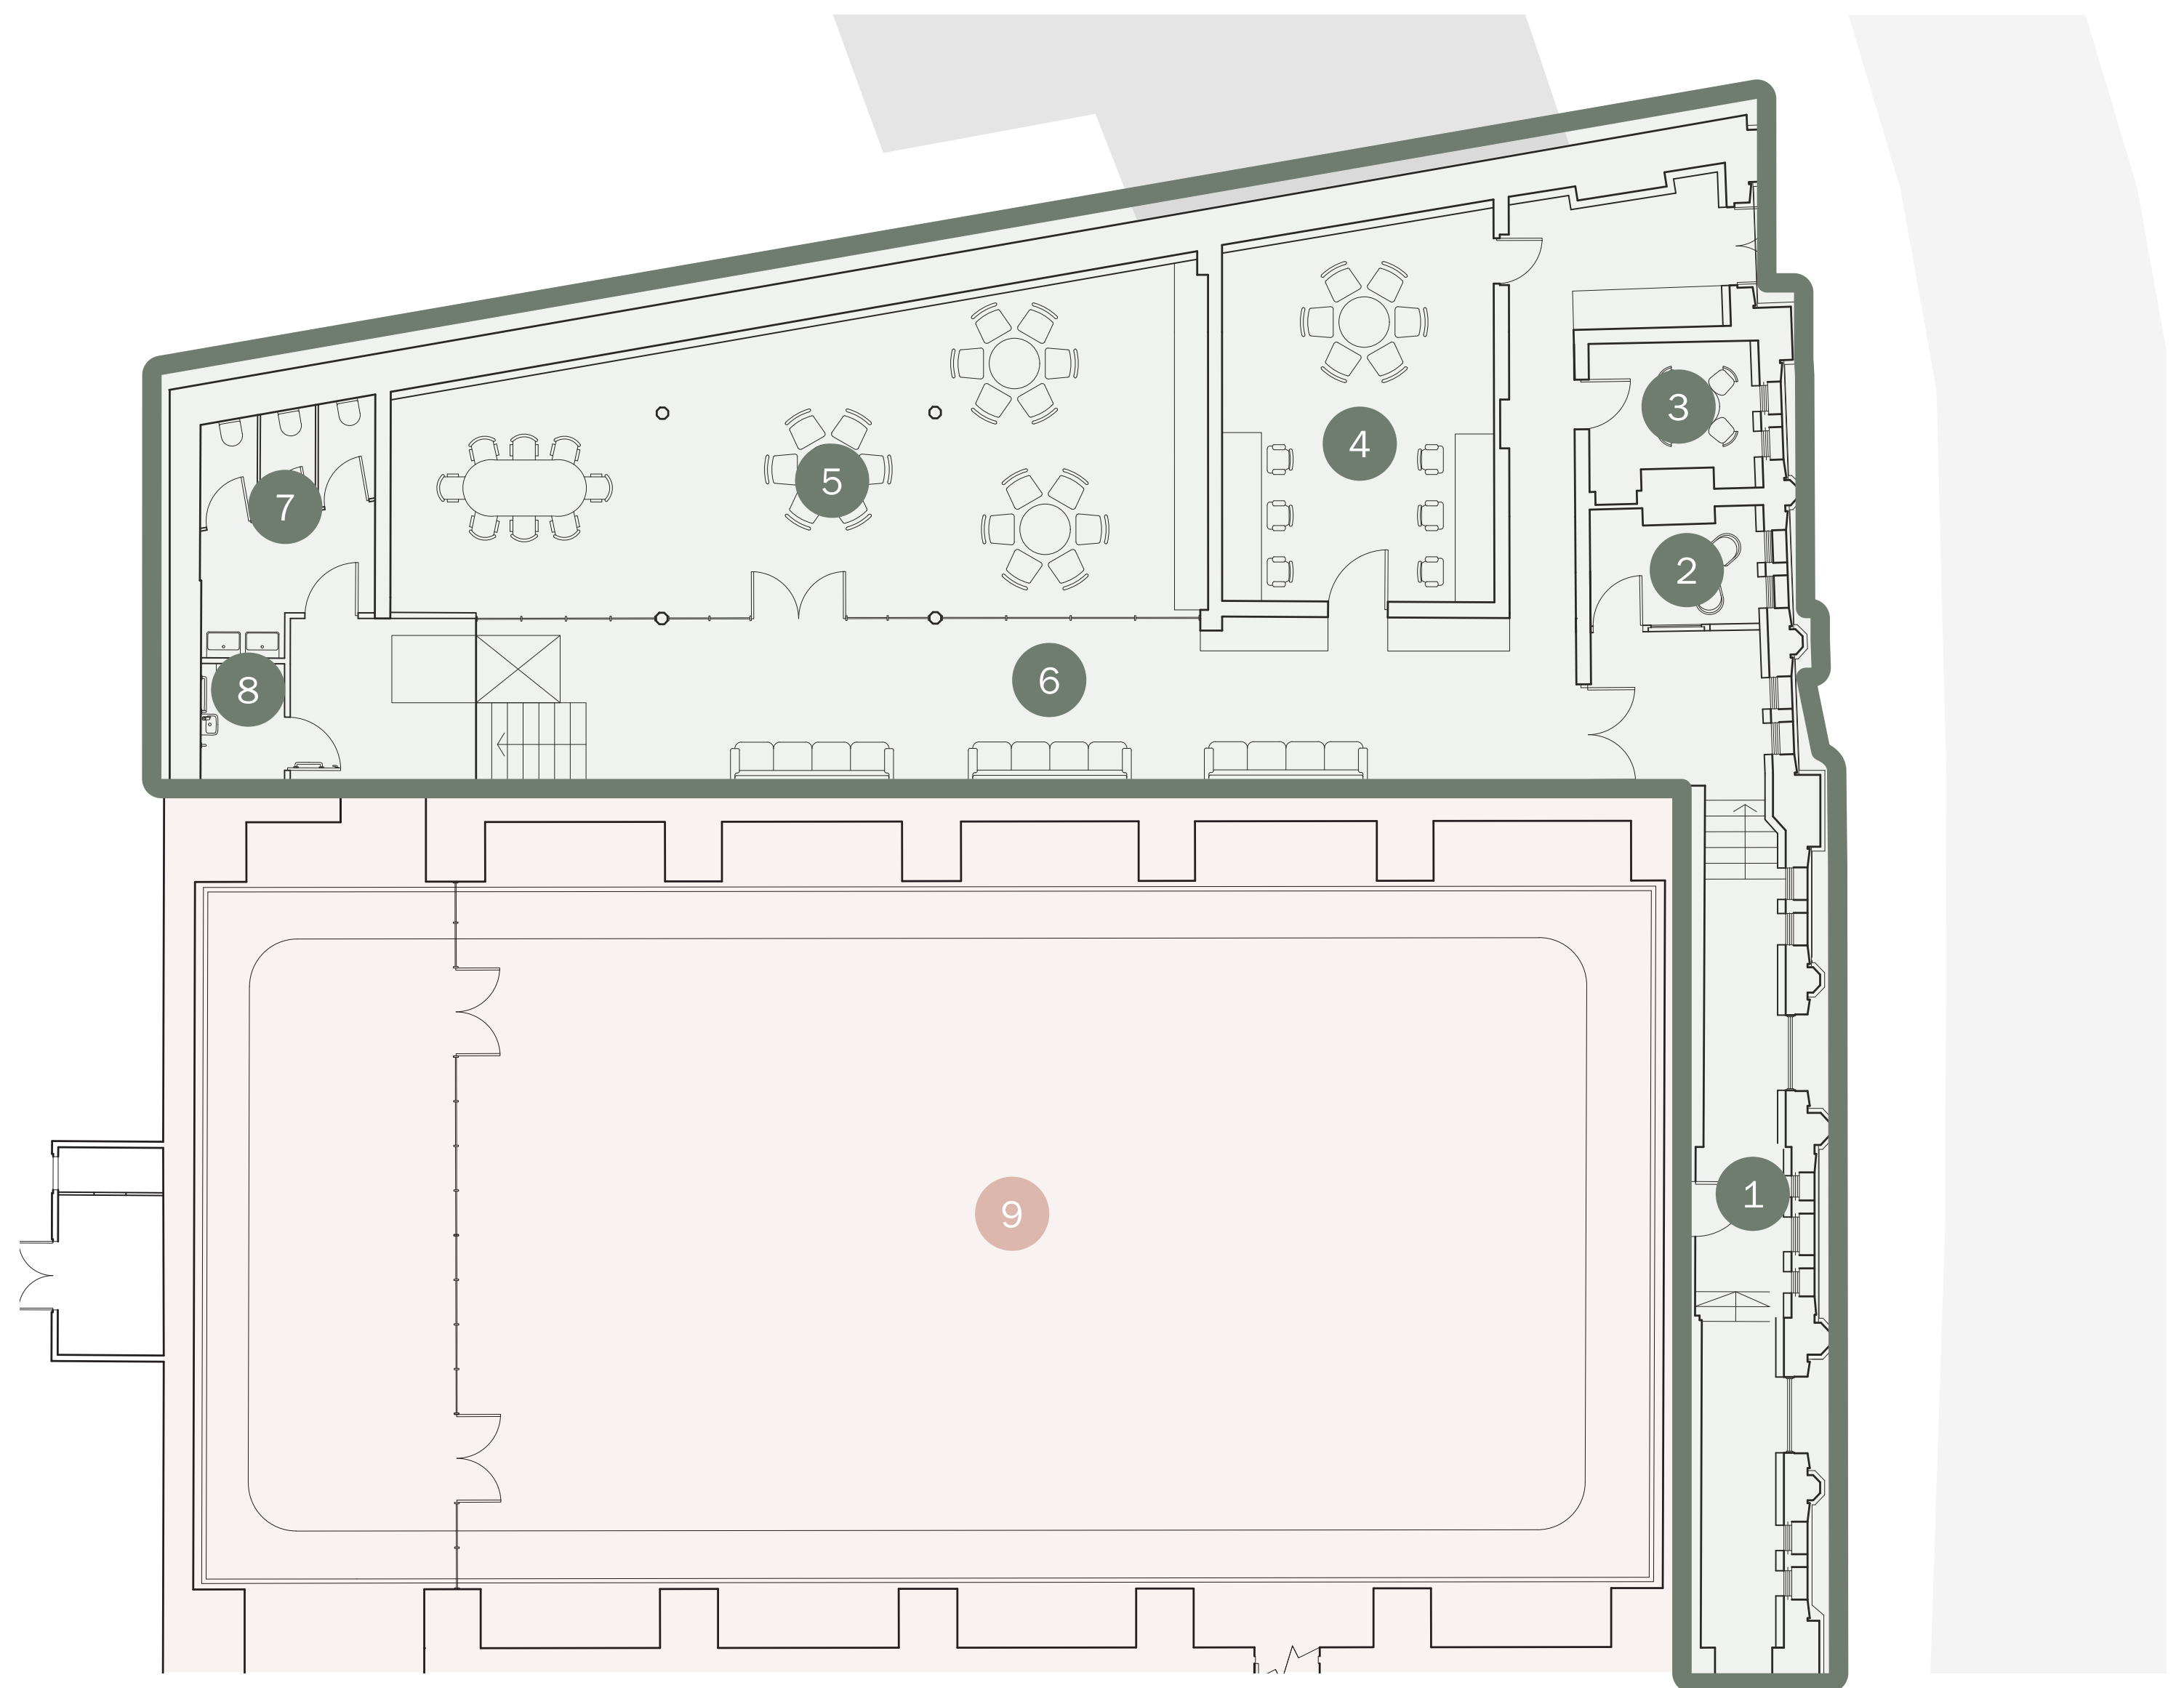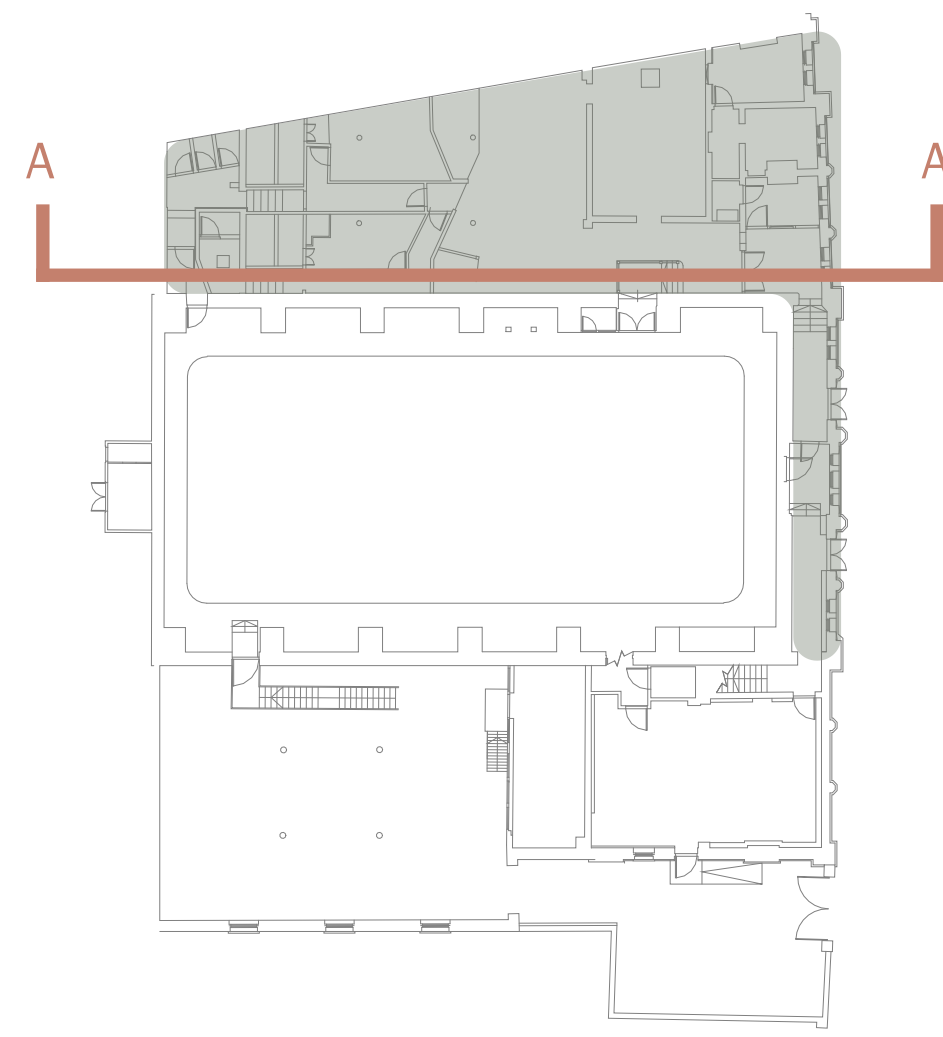


Floor Plan

Room Key


- 1 The *famous* Gallery
- 2 safe space
- 3 drawing Place.
- 4 Digital *creator* Lab
- 5 art & Crafting Zone
- 6 *lady* & Lounge Hangout
- 7 Accessible Toilet
- 8 Unisex Toilets
- 9 *all together* Hall



Material re use entrance strategy

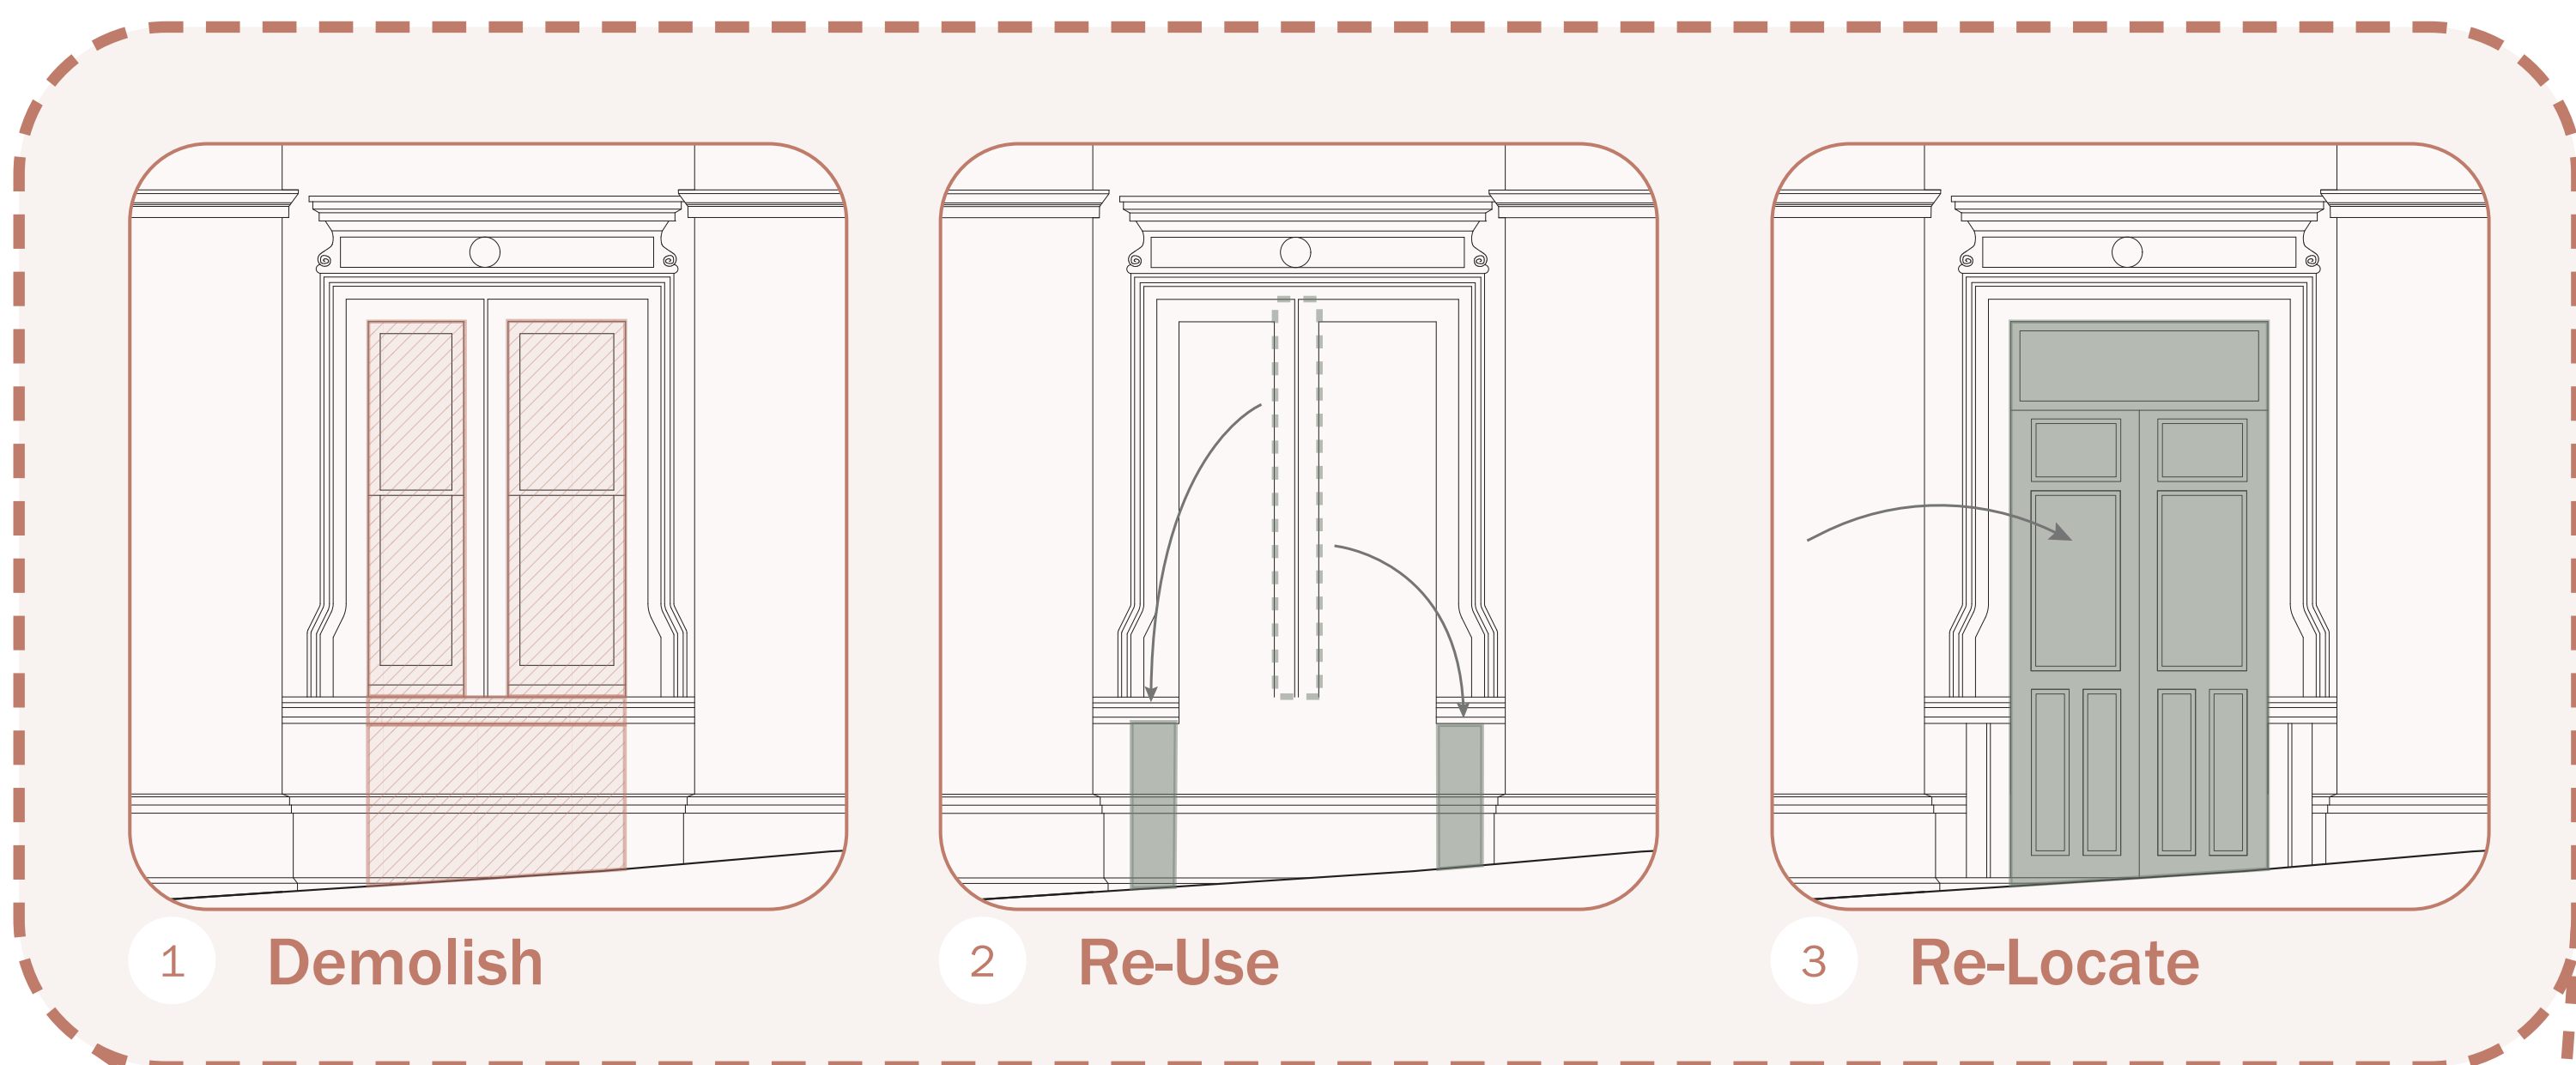

Street Elevation

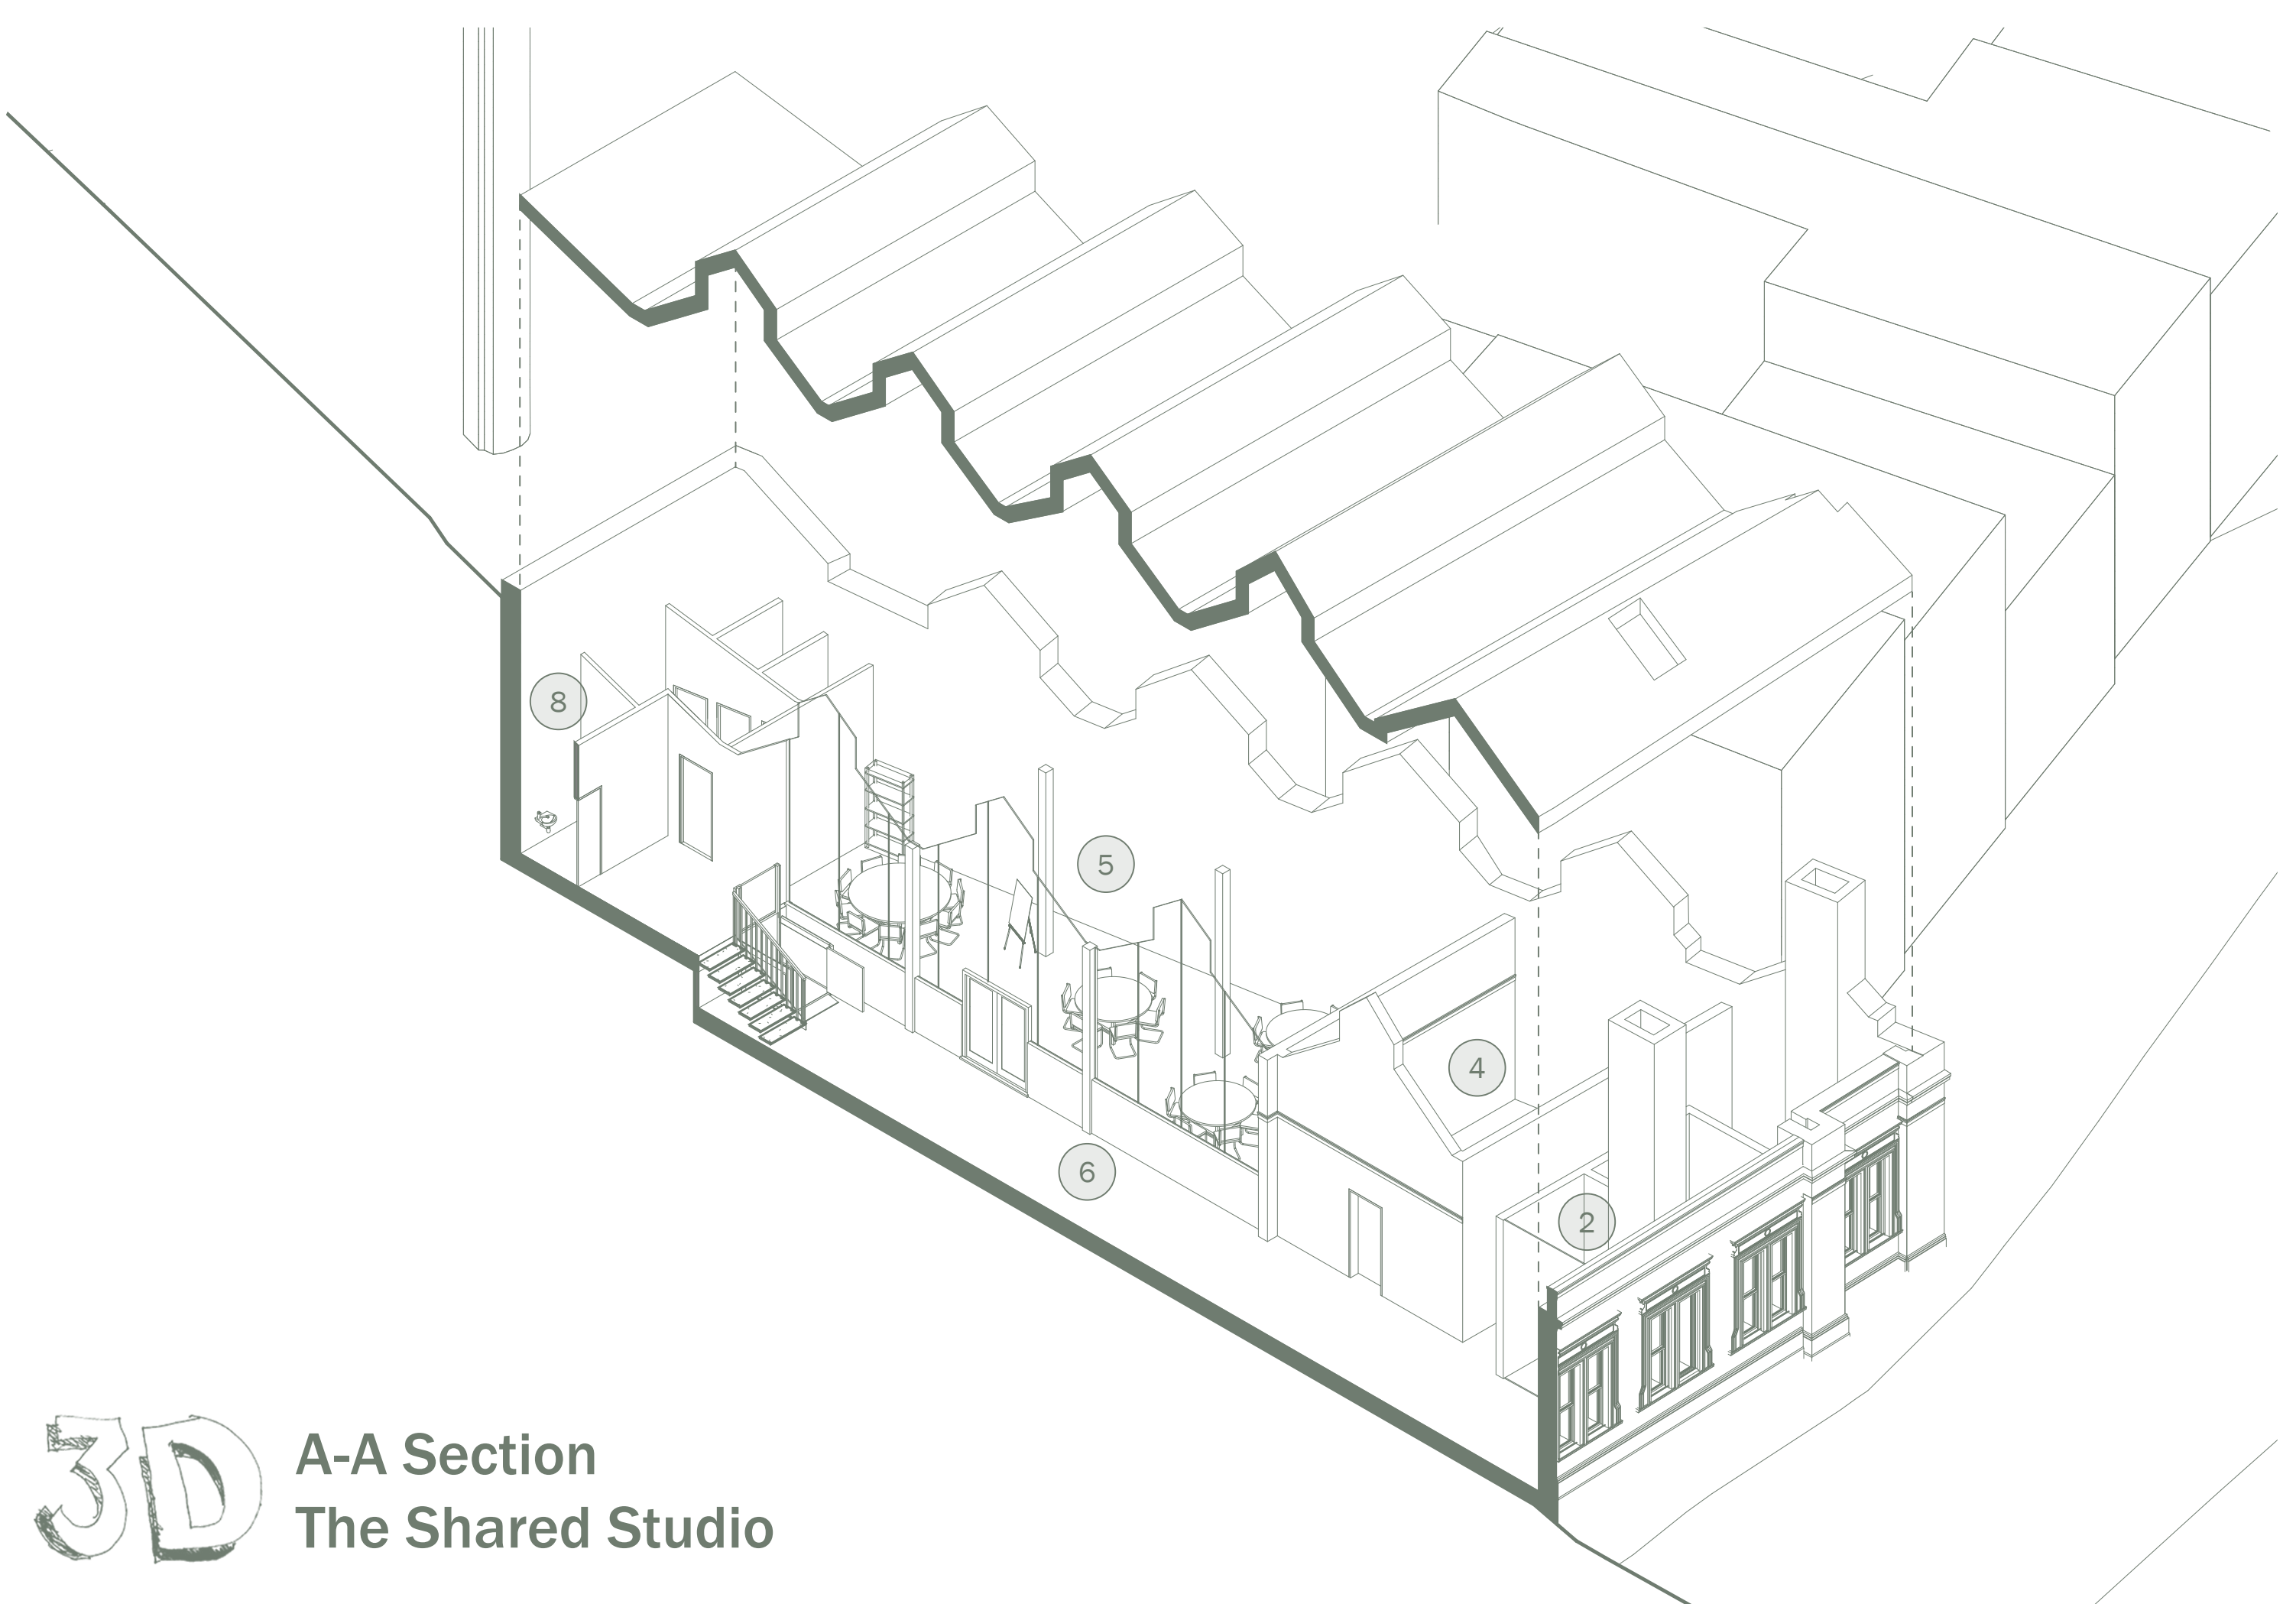

3D A-A Section The Shared Studio